



**SECOND FLOOR OFFICE**

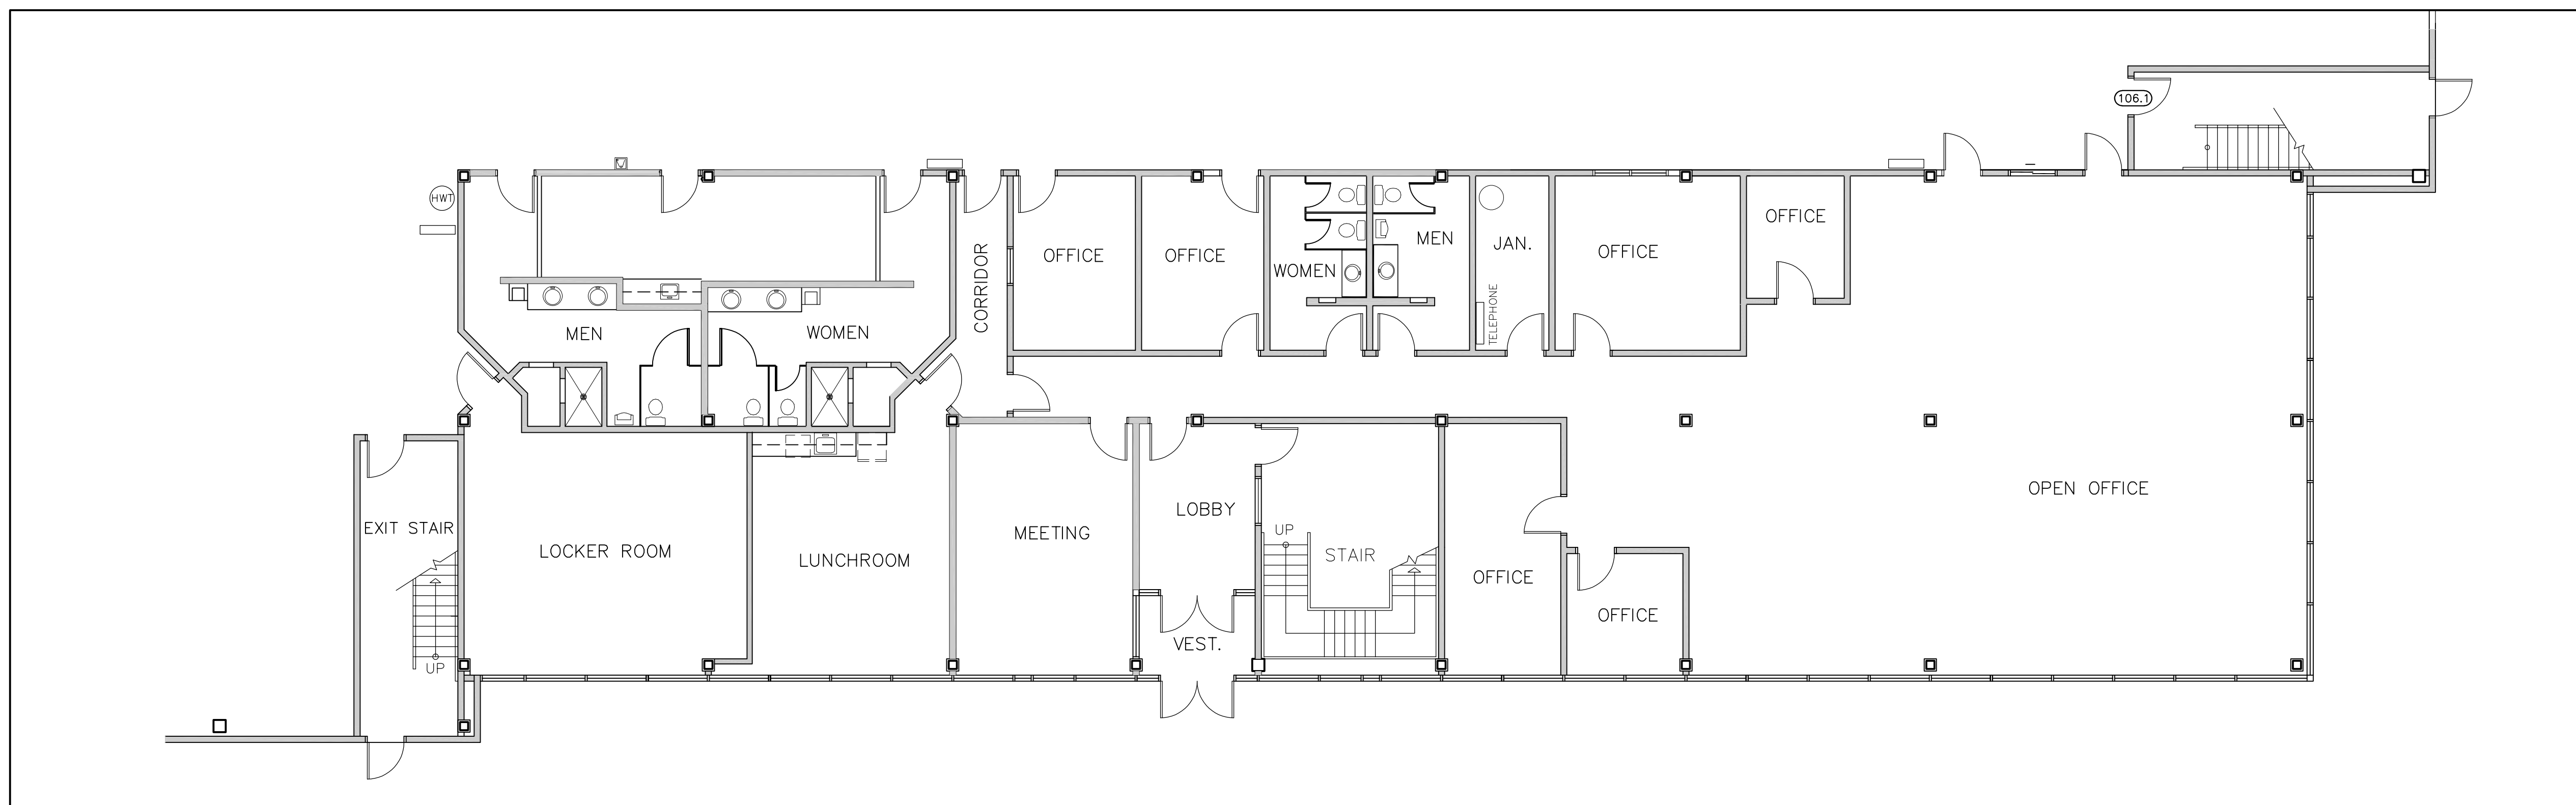

**GROUND FLOOR OFFICE**

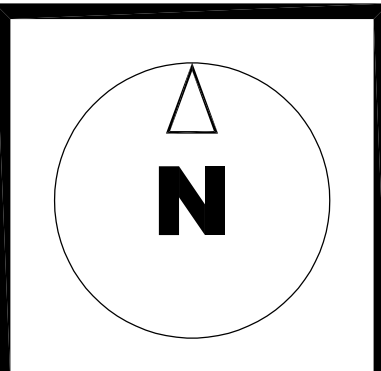

7595 TRANMERE DRIVE  
 MISSISSAUGA ONTARIO

**FLOOR PLAN**  
 SCALE: 1/8"=1'-0"  
 DATE: 13 AUG. 2020