



SECOND FLOOR OFFICE

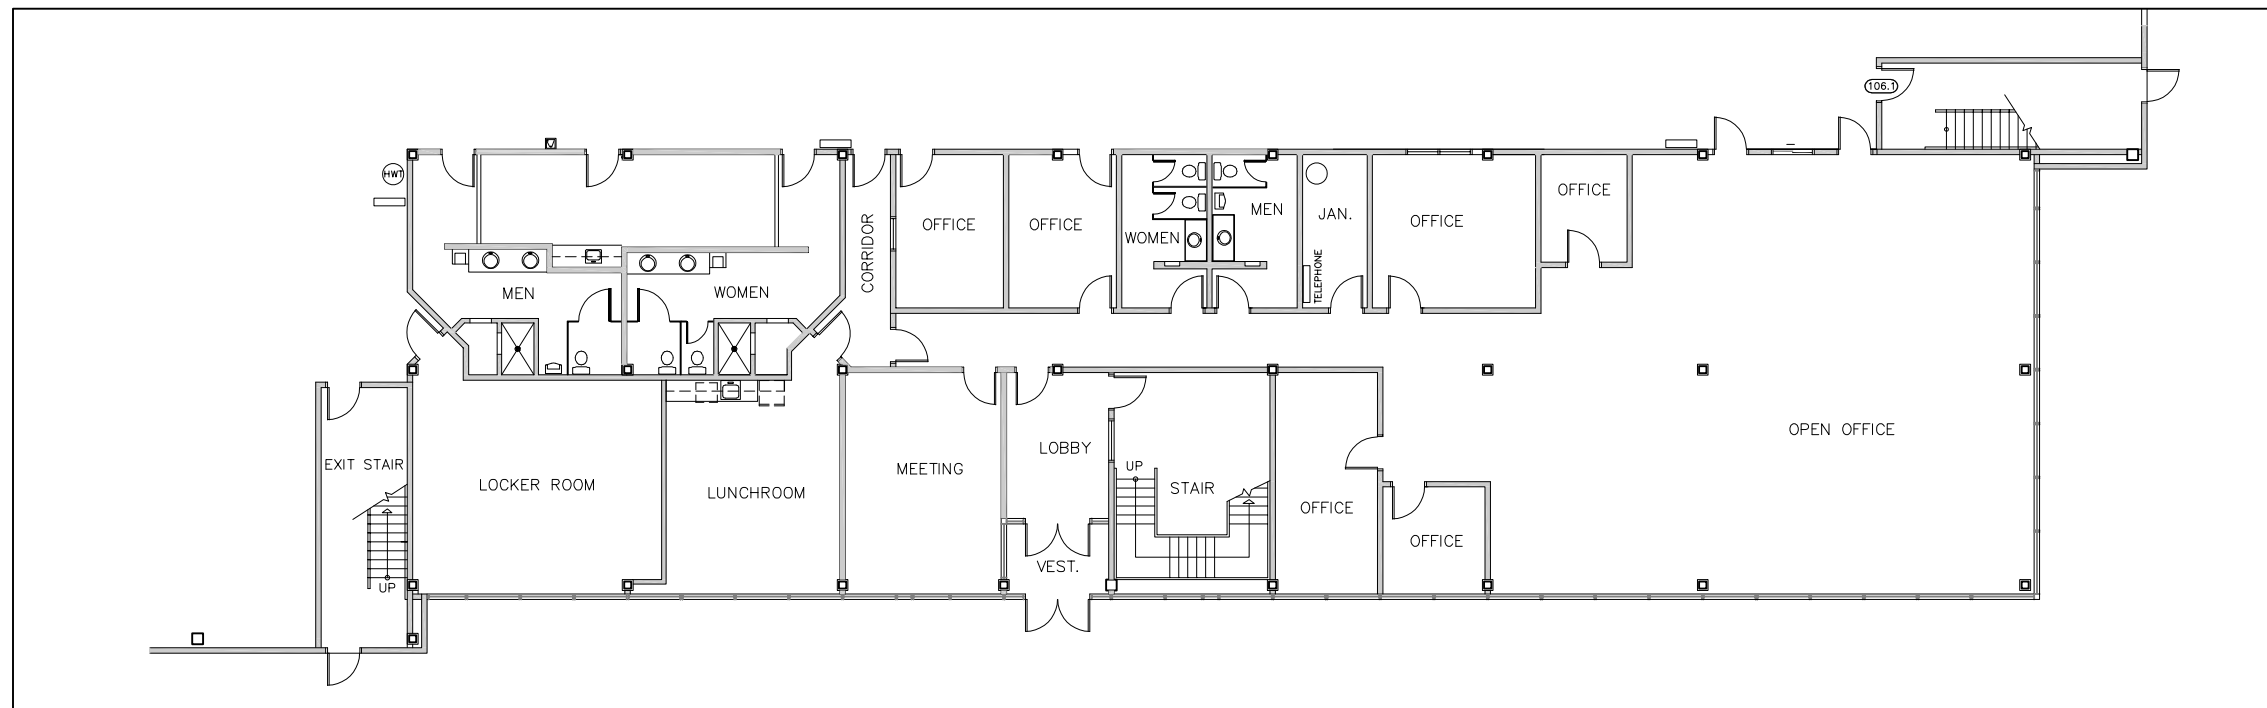

GROUND FLOOR OFFICE

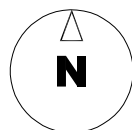

7595 TRANMERE DRIVE
MISSISSAUGA ONTARIO

FLOOR PLAN
SCALE: 1/8"=1'-0"
DATE: 20 JAN. 2021