



**SITE KEY PLAN**

**SITE STATISTICS**

TOTAL SITE AREA	3.57 ACRES
<b>BUILDING AREA</b>	
OFFICE	1,236 SQ.FT.
WAREHOUSE	10,103 SQ.FT.
TOTAL AREA	11,339 SQ.FT.
TRUCK LEVEL DOORS	2
TOTAL PARKING	15 CARS

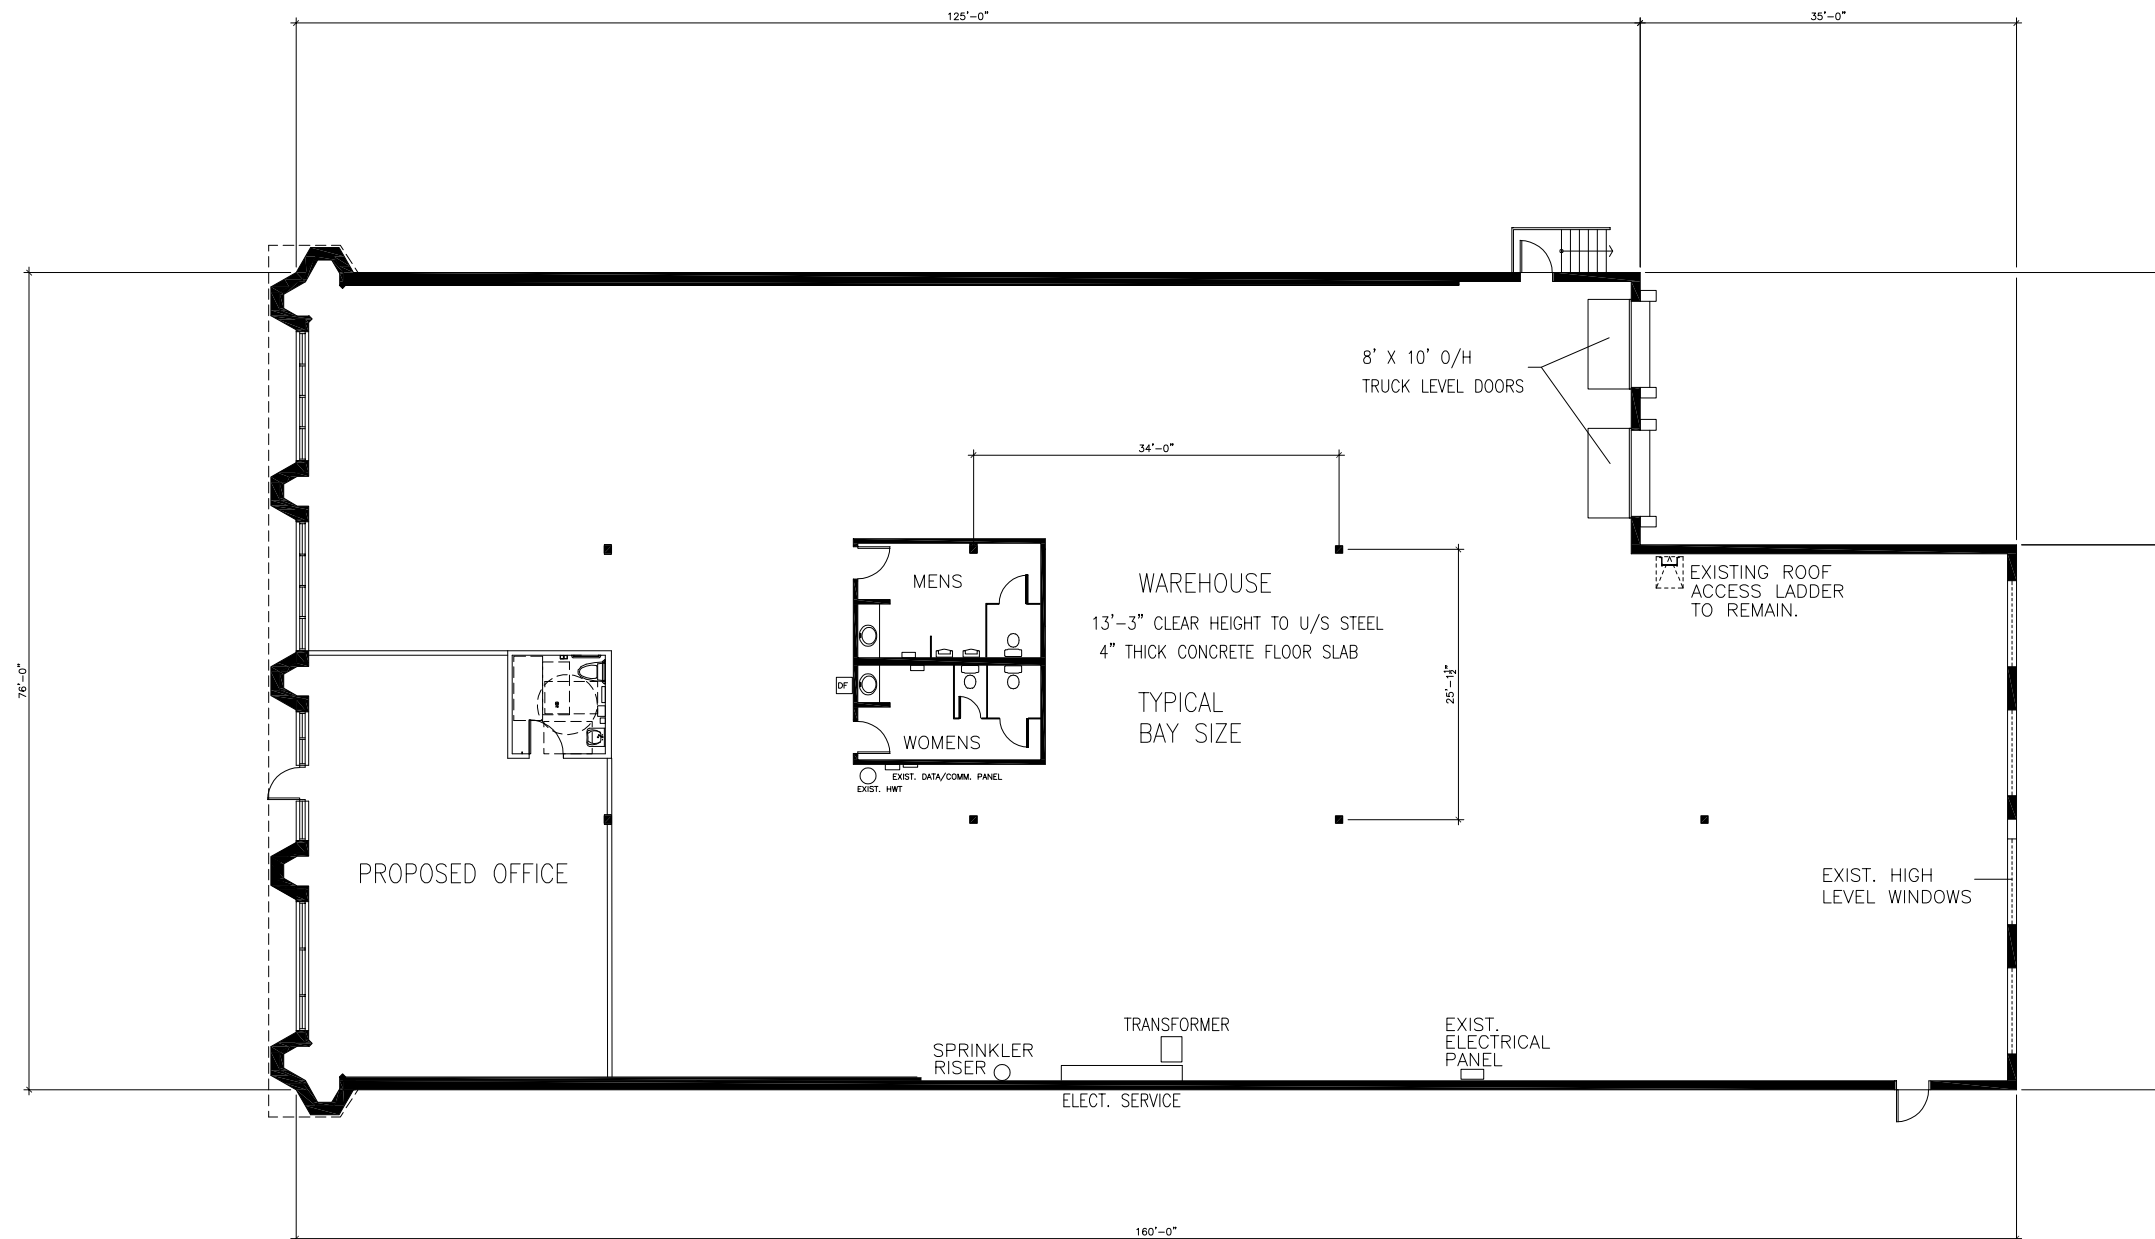

BAR DATE: NOV. 9, 2020

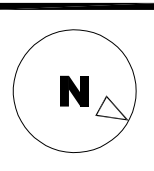

AIRPORT PARK MALL  
6486 VISCOUNT ROAD  
MISSISSAUGA, ONTARIO

**FLOOR PLAN**

SCALE: 1/8" = 1'-0"  
DATE: NOV. 9, 2020

**A-2**