



KEY PLAN

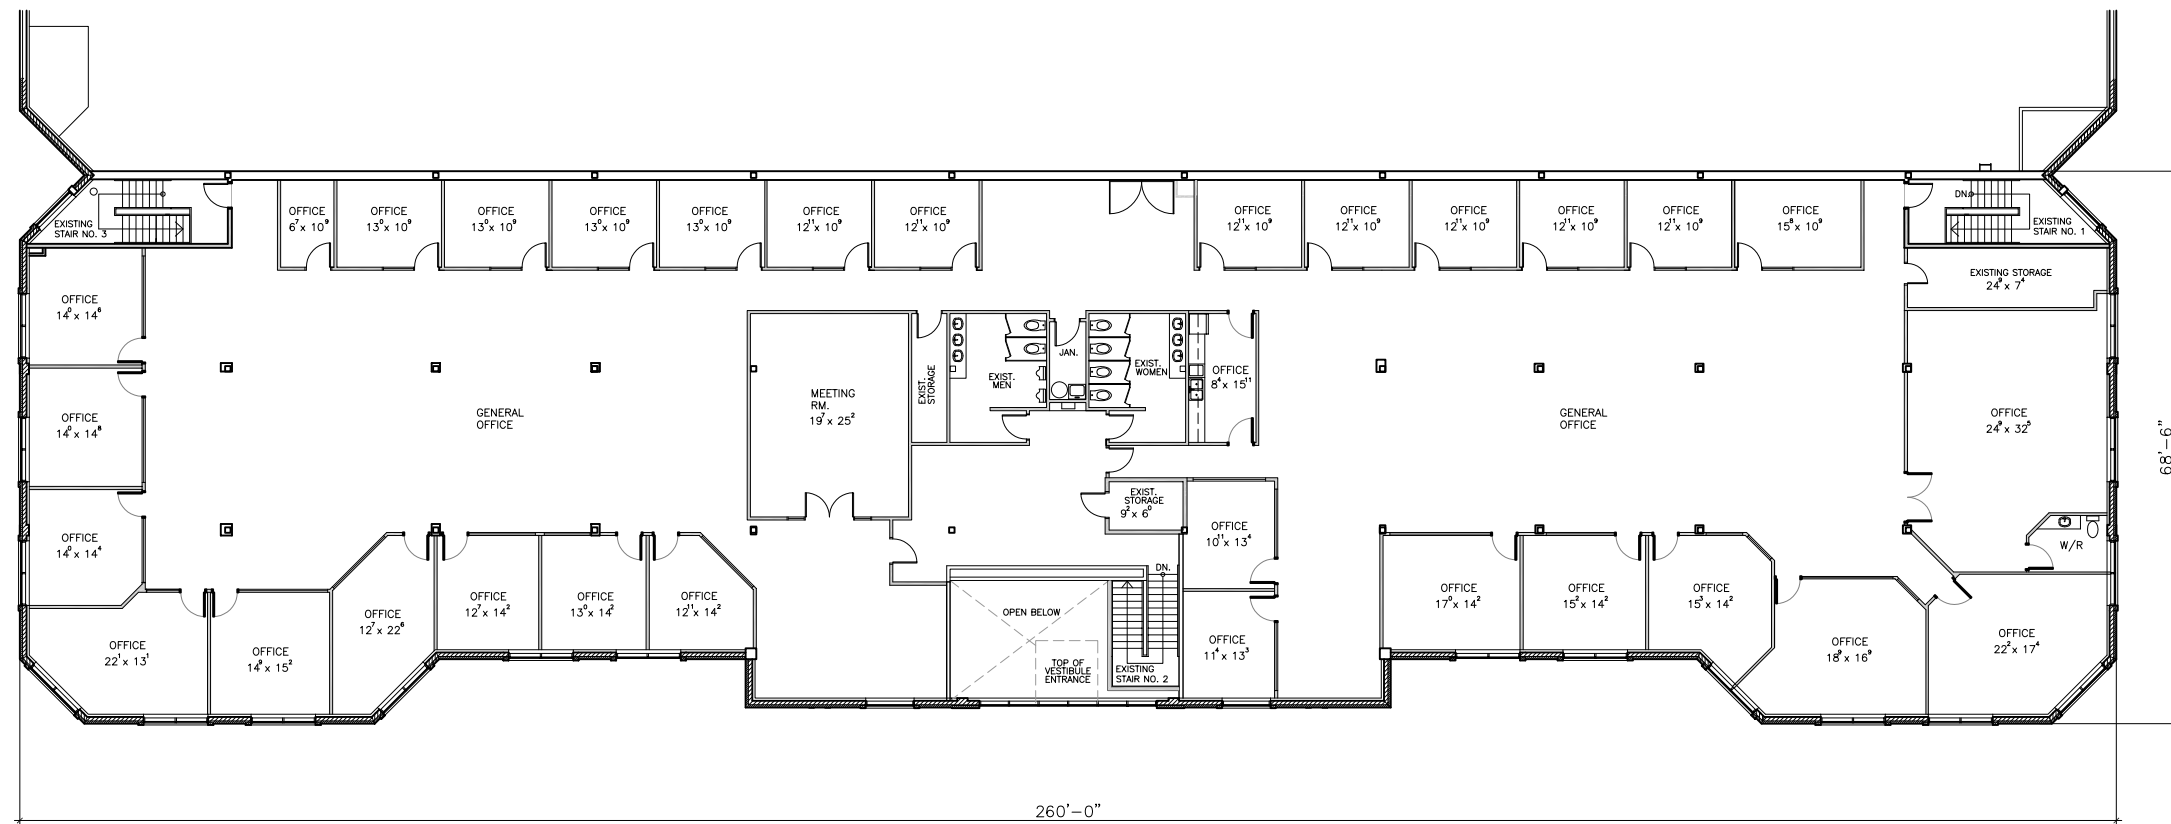

SITE STATISTICS	
TOTAL SITE AREA	12.85 ACRES
BUILDING AREAS	
400 MATHESON BLVD.	
GROUND FLOOR OFFICE	18,023 SQ.FT.
SECOND FLOOR OFFICE	16,522 SQ.FT.
WAREHOUSE AREA	31,938 SQ.FT.
APPORTIONED TRANSFORMER VAULT	421 SQ.FT.
TOTAL BLDG. RENTABLE AREA	66,904 SQ.FT.
8'x10' TRUCK LEVEL DOORS W/ LEVELERS	2
8'x10' TRUCK LEVEL DOORS NO LEVELERS	1

*AREAS SHOWN ARE APPROXIMATE AND FOR PRELIMINARY USE ONLY.

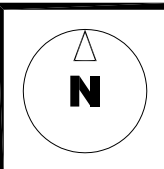

400 MATHESON BLVD.

MISSISSAUGA, ONTARIO

SECOND FLOOR PLAN

SCALE: 3/32" = 1'-0"
DATE: JUN. 21, 2017