


KEY PLAN NTS

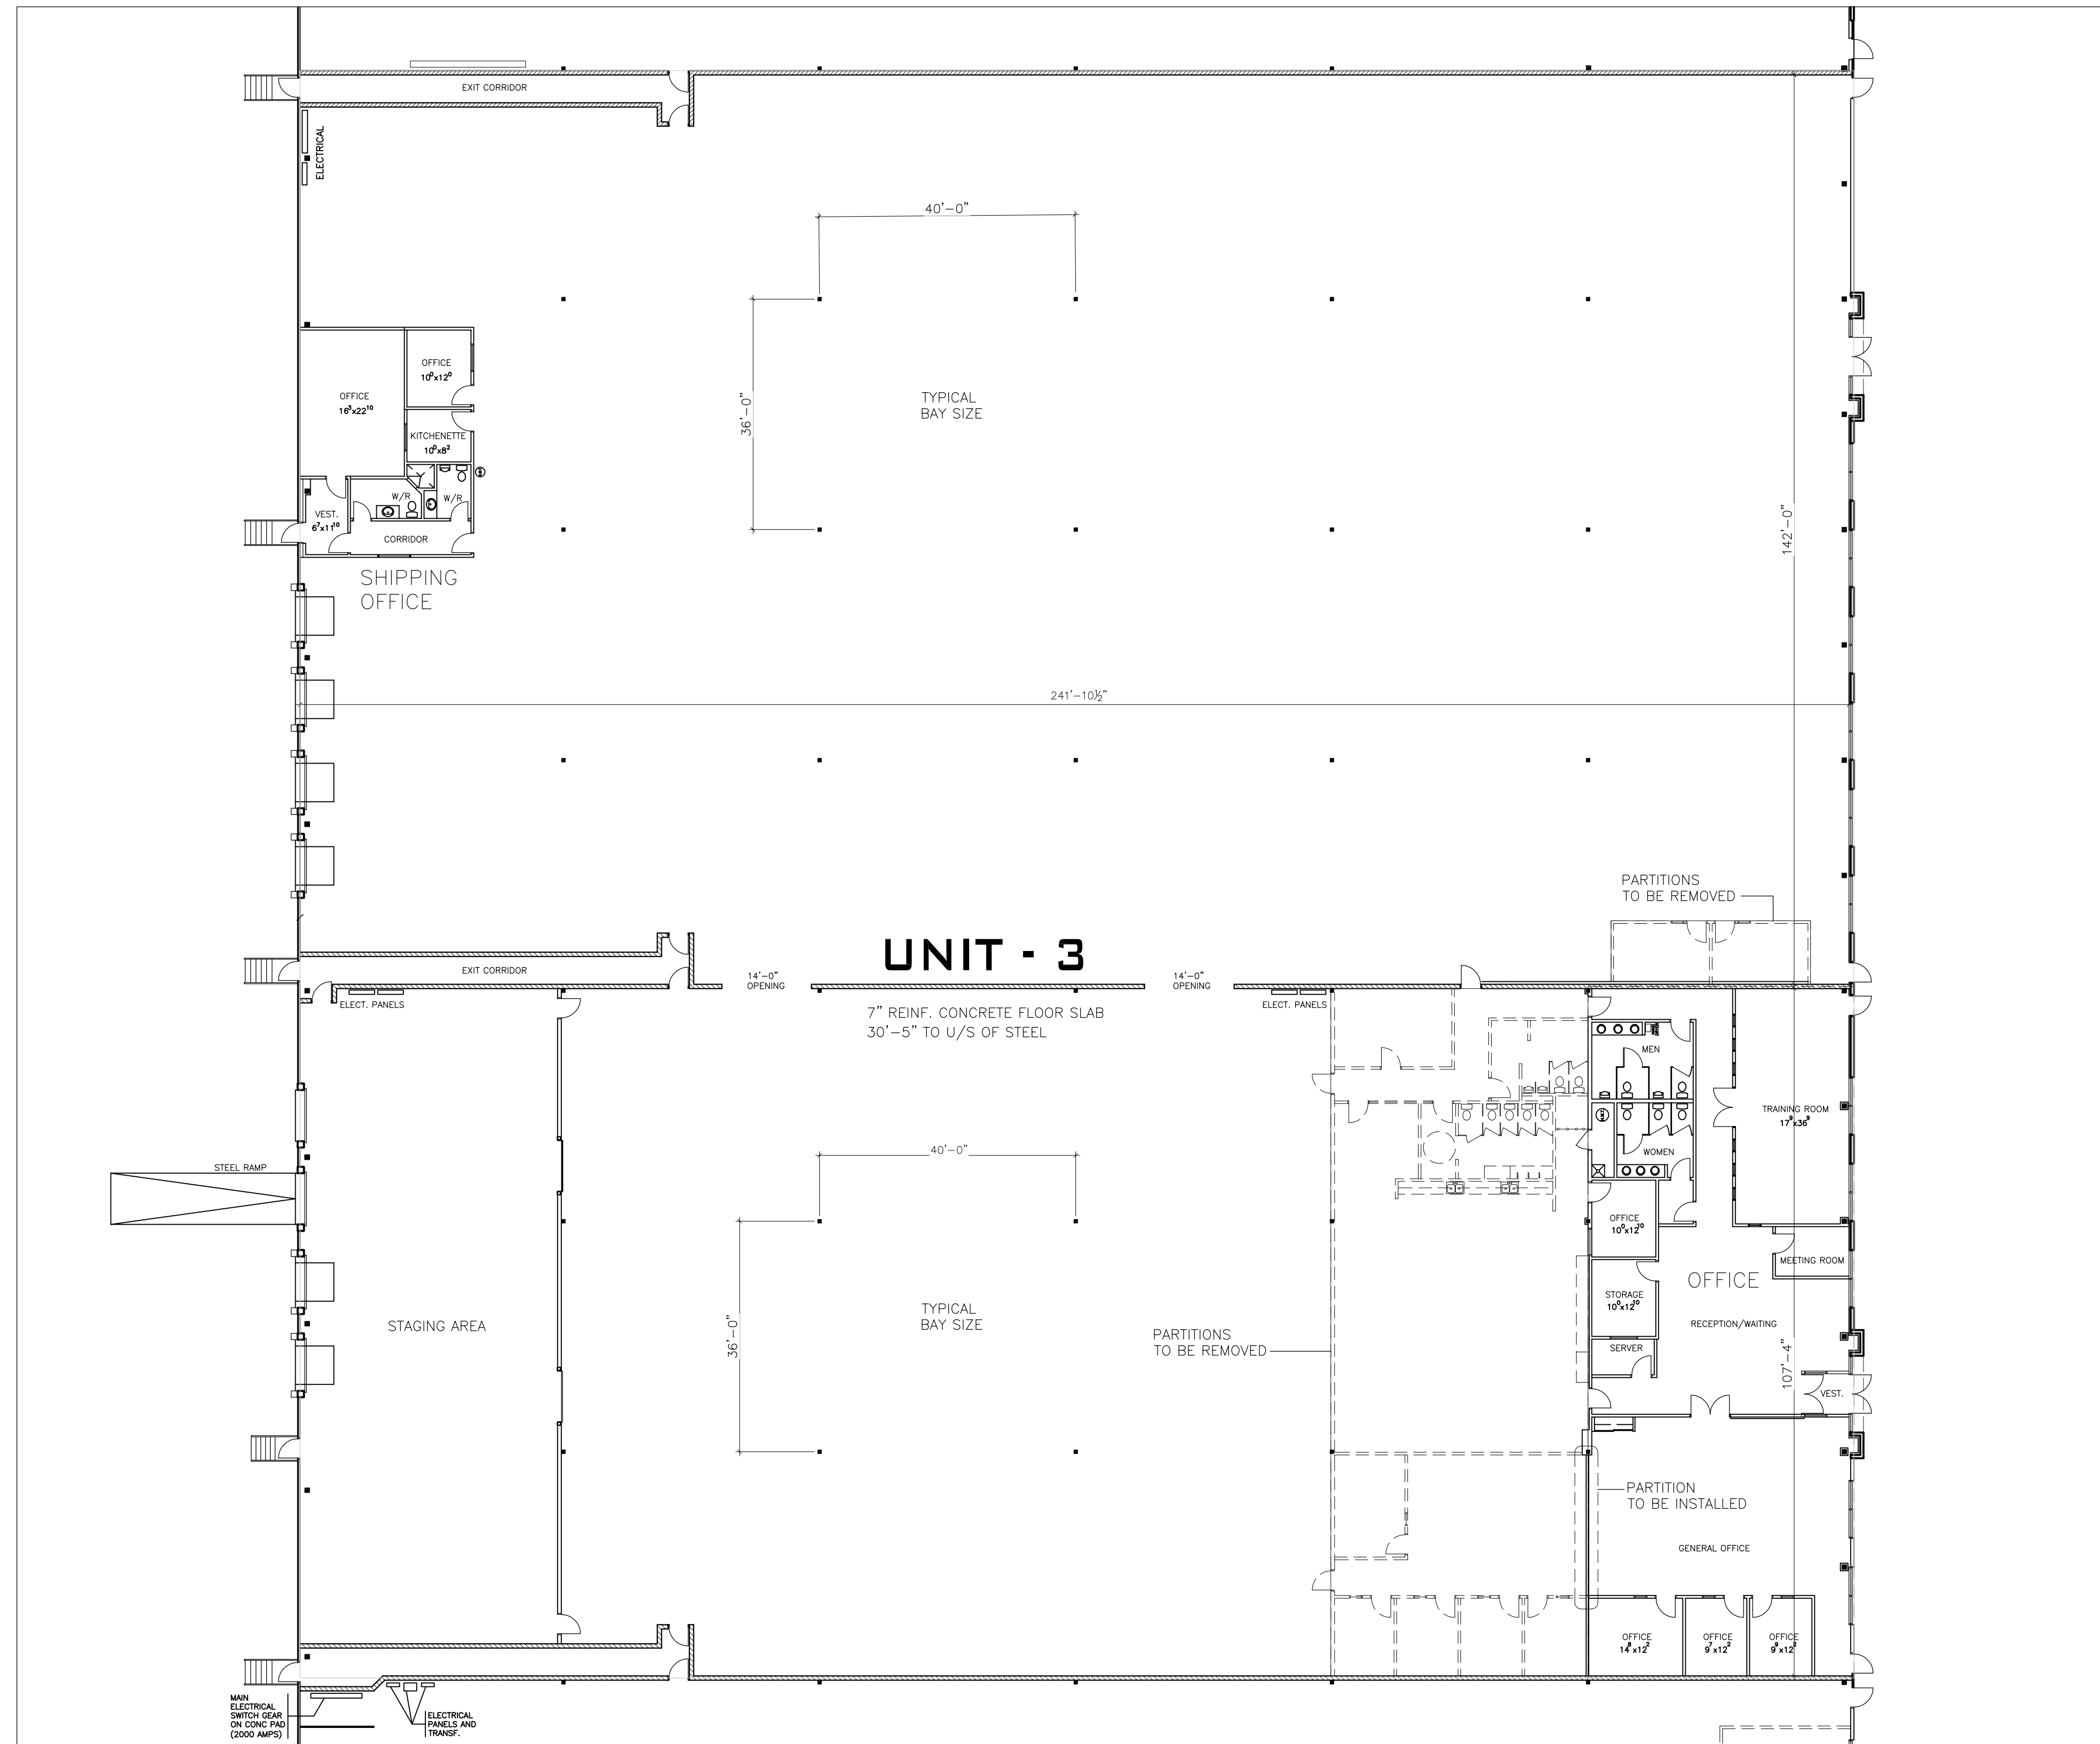

## AREA STATISTICS

### UNIT - 3 AVAILABLE


OFFICE	4,482 SQ.FT.
SHIPPING OFFICE	991 SQ.FT.
WAREHOUSE	54,361 SQ.FT.
COMMON CORRIDOR	761 SQ.FT.
COMMON AREA	293 SQ.FT.

**TOTAL RENTABLE AREA 60,888 SQ.FT.**

8'x10' TRUCK LEVEL DOORS	7
8'x10' DRIVE-IN DOOR	1

**TOTAL BUILDING RENTABLE AREA 140,833 SQ.FT.**

\* AREAS SHOWN ARE APPROXIMATE AND FOR PRELIMINARY USE ONLY

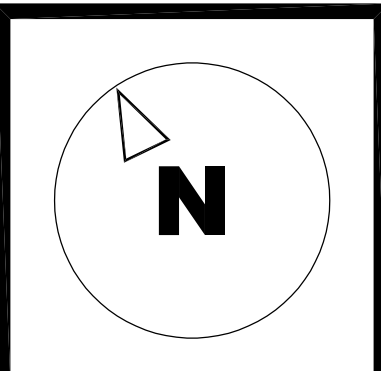

6255 CANTAY ROAD - UNIT 3  
MISSISSAUGA ONTARIO

## FLOOR PLAN

SCALE: 1/16"=1'-0"  
DATE: 10 SEPT. 2018