


KEYPLAN

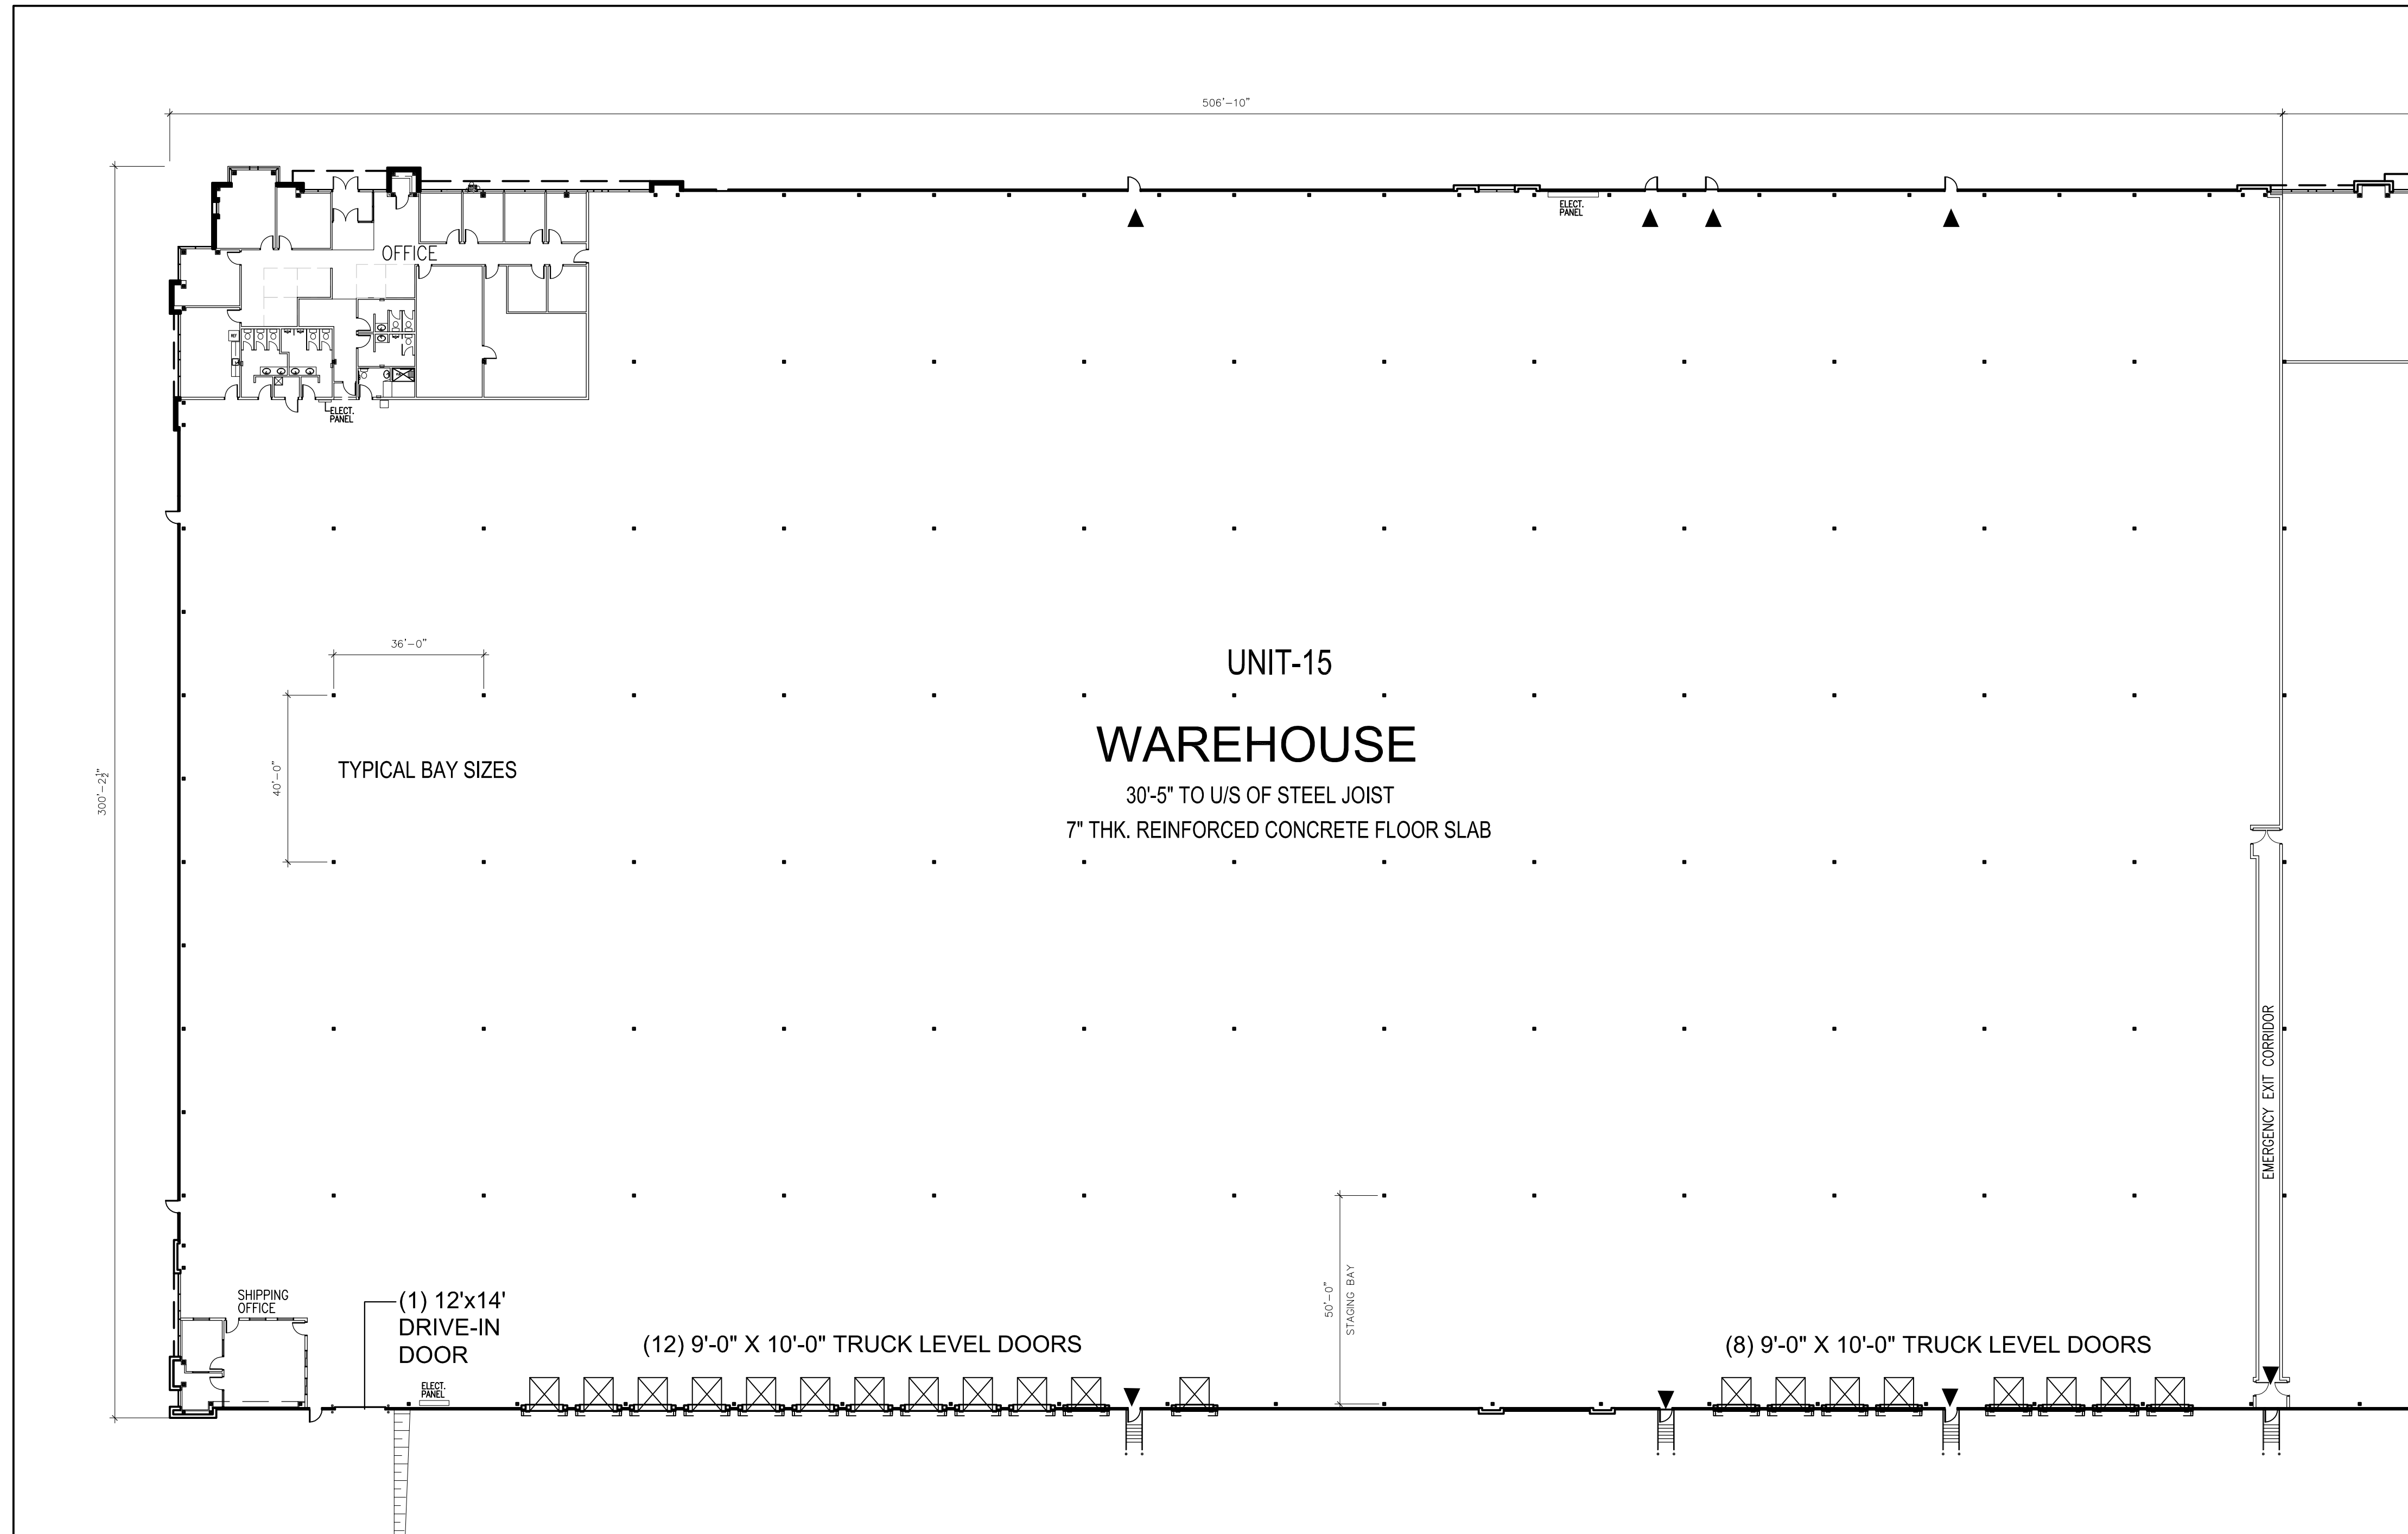

AREA STATISTICS

UNIT - 15 AVAILABLE

OFFICE	4,986 SQ.FT.
SHIPPING OFFICE	720 SQ.FT.
WAREHOUSE	141,139 SQ.FT.
COMMON AREAS	921 SQ.FT.
TOTAL AREA	147,766 SQ.FT.
9'x10' TRUCK LEVEL DOORS	20
12'x14' DRIVE-IN DOOR	1

AREAS SHOWN ARE APPROXIMATE AND FOR PRELIMINARY USE ONLY.



125 EDGEWARE ROAD
 UNIT-15
 BRAMPTON , ONTARIO

FLOOR PLAN

SCALE: 1" = 25'-0"
 DATE: SEPT. 25, 2019

