
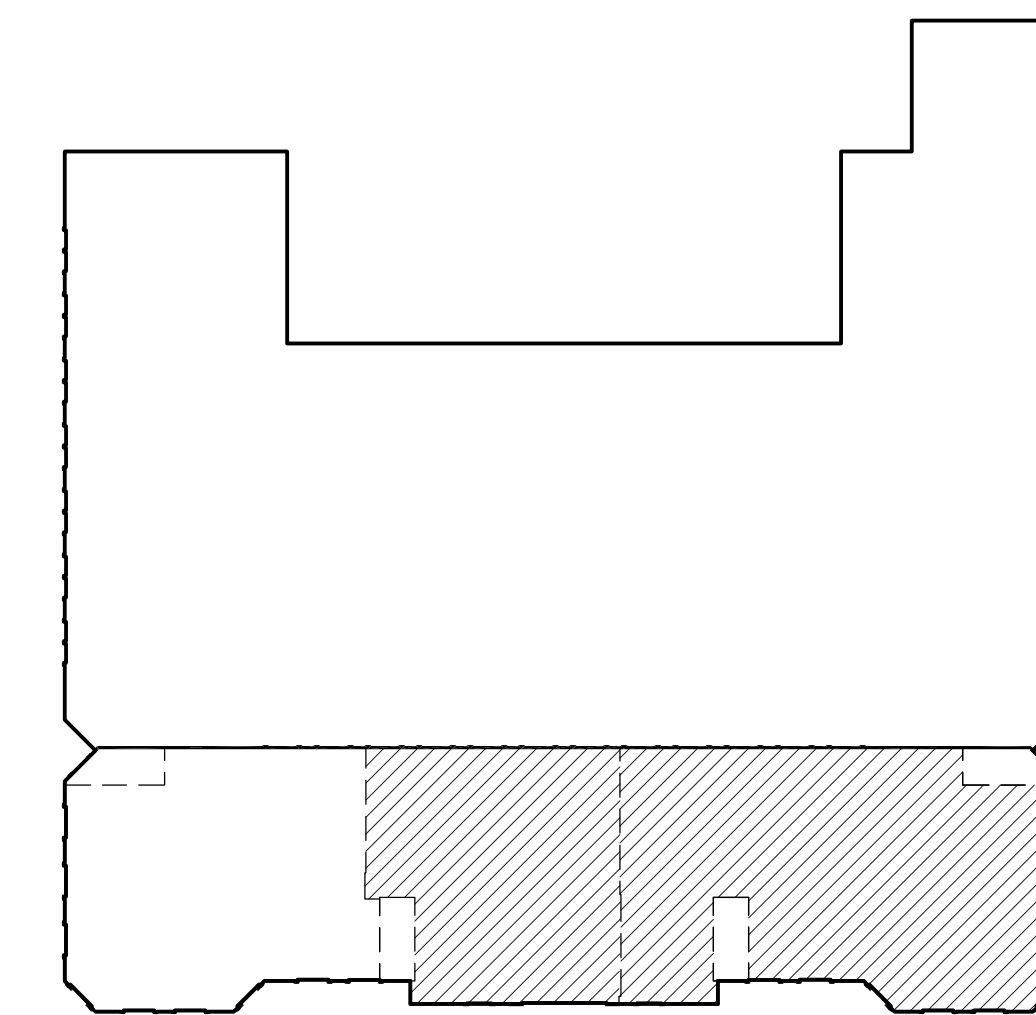


WS
HIGH LEVEL WINDOWS

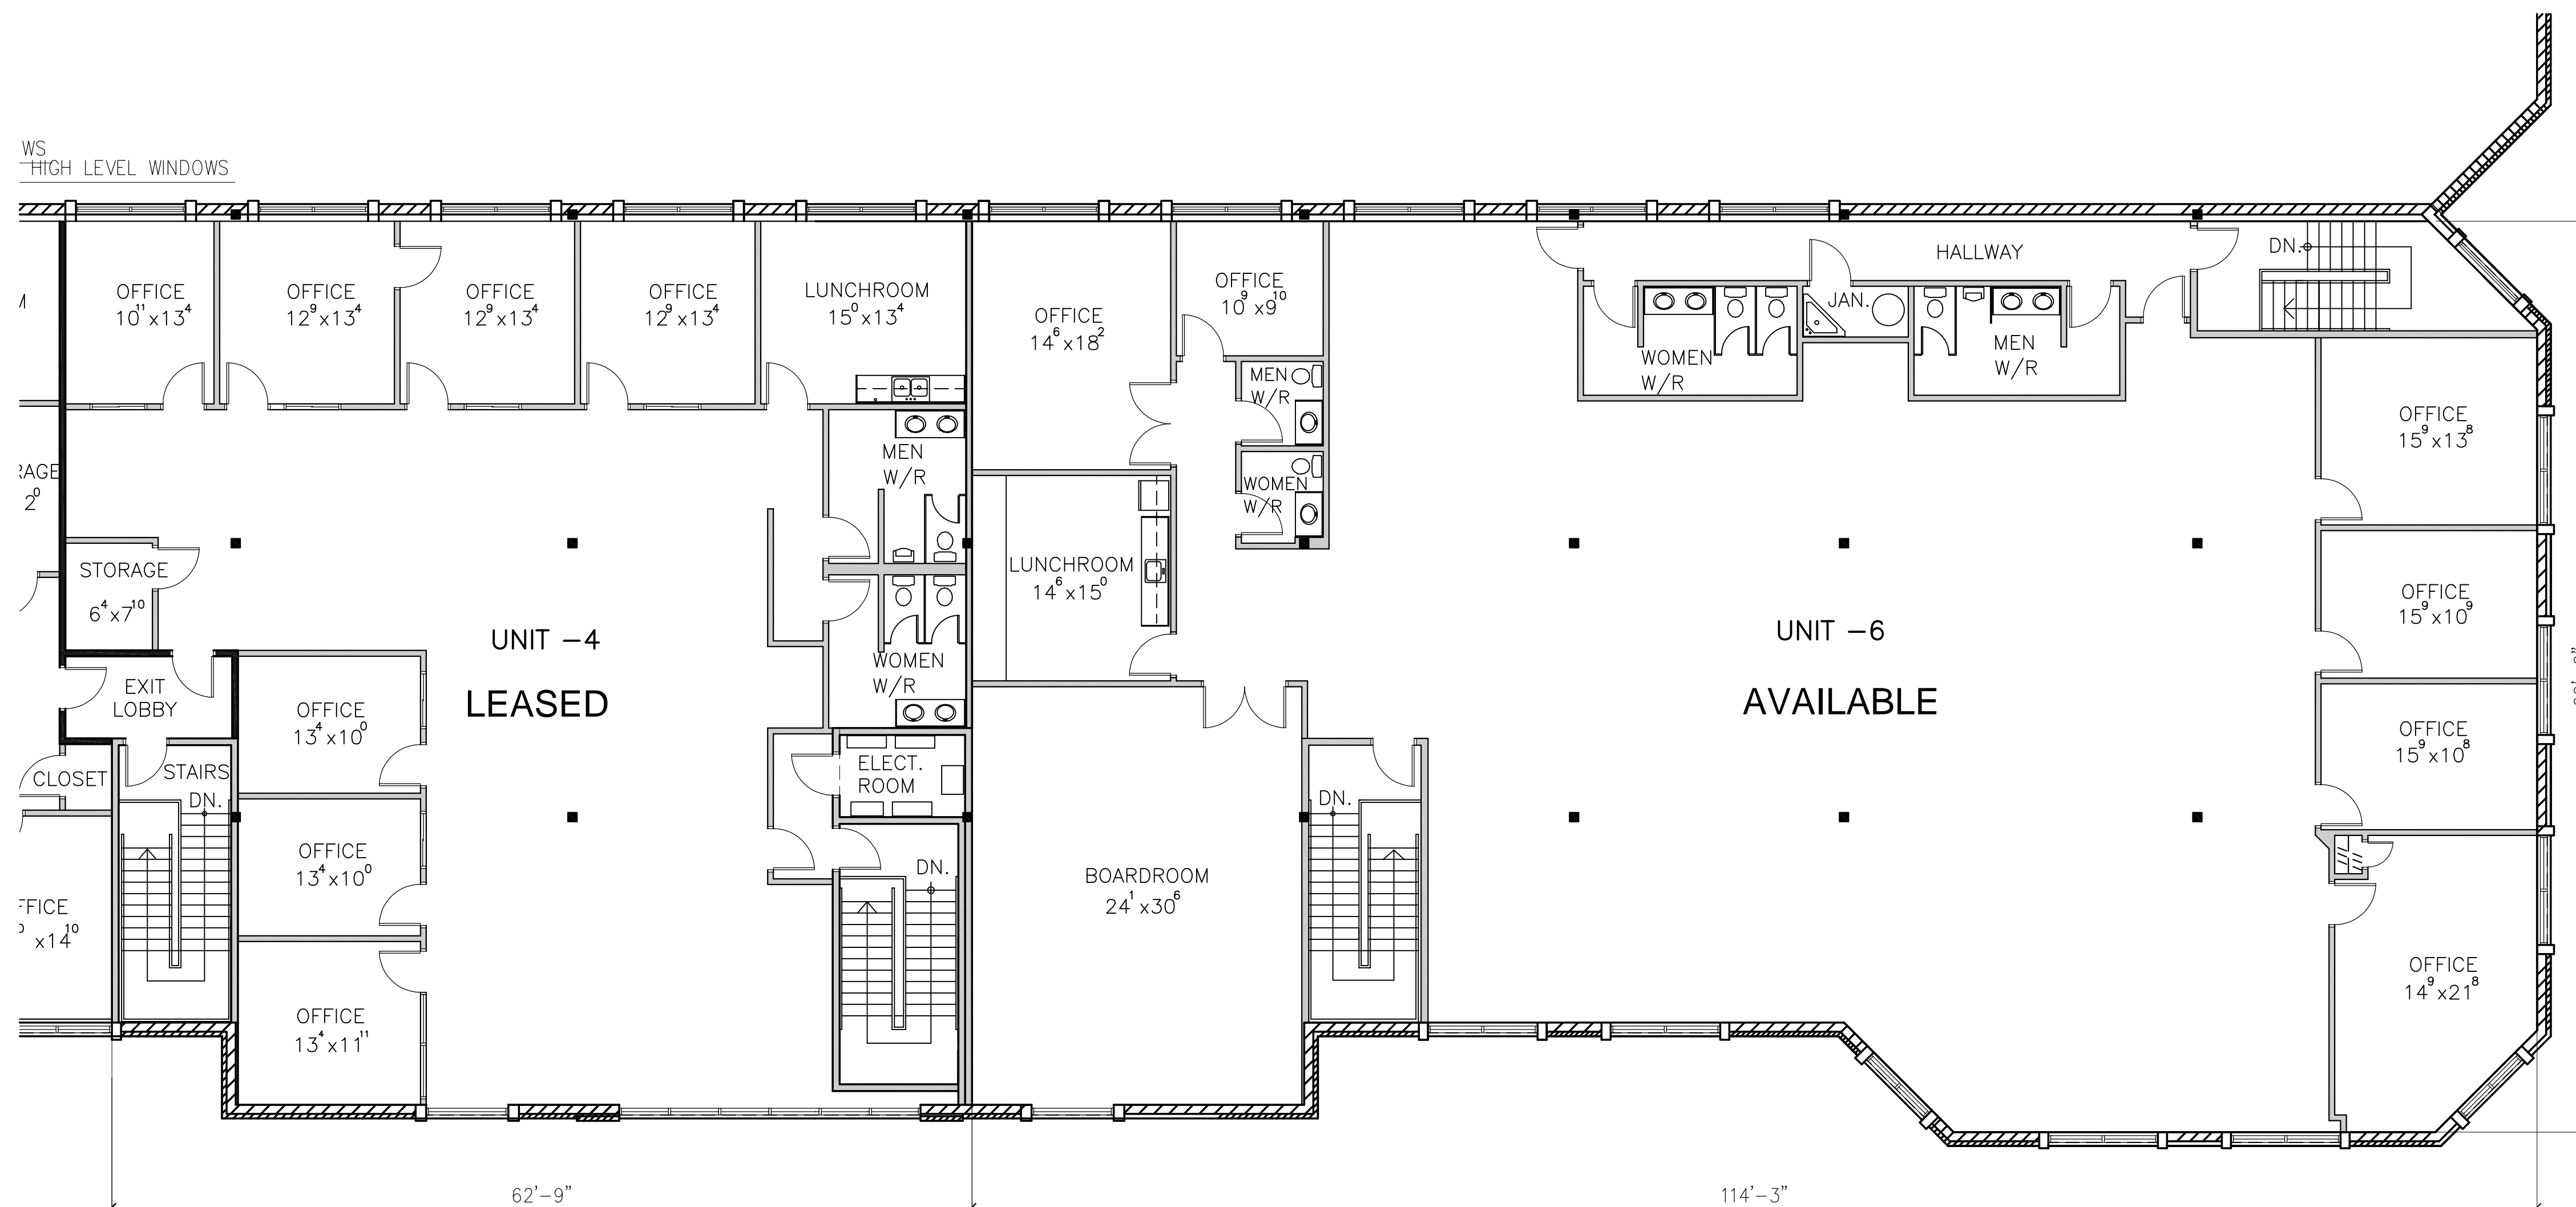


KEYPLAN

SECOND FLOOR PLAN UNIT-6

AREA STATISTICS:

SECOND FLOOR OFFICE	7,044 SQ.FT.
PROPORTION OF COMMON STAIRS	196 SQ.FT.
PROPORTION OF COMMON AREAS	82 SQ.FT.
RENTABLE AREA	7,322 SQ.FT.

AREAS SHOWN ARE APPROXIMATE AND FOR PRELIMINARY USE ONLY.

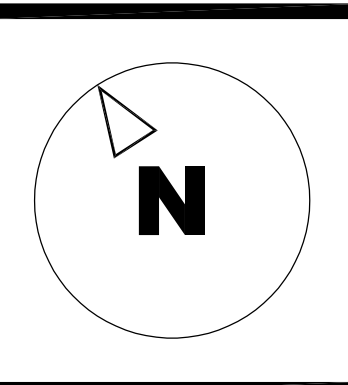

5865 McLAUGHLIN ROAD
MISSISSAUGA ONTARIO

SECOND FLOOR - UNIT 6

SCALE: 1/8" = 1'-0"