
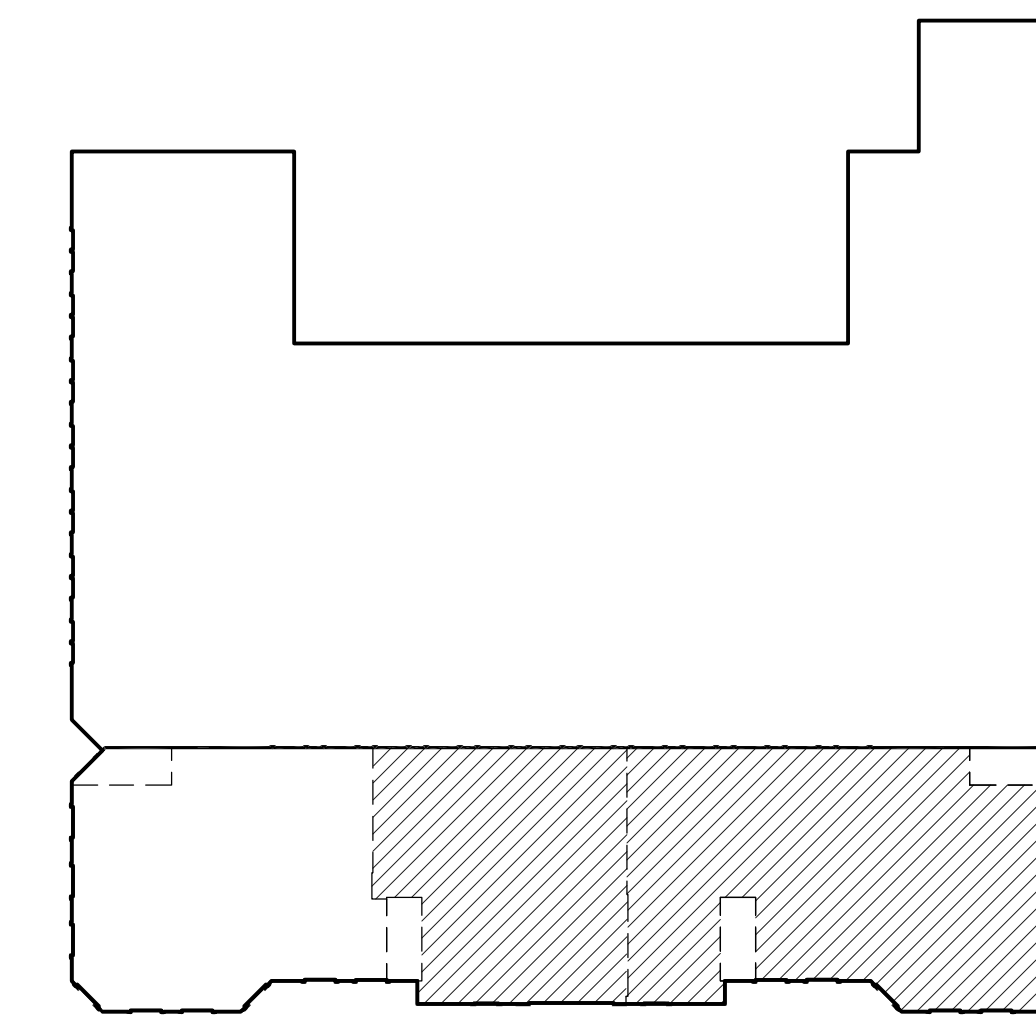


WS
HIGH LEVEL WINDOWS

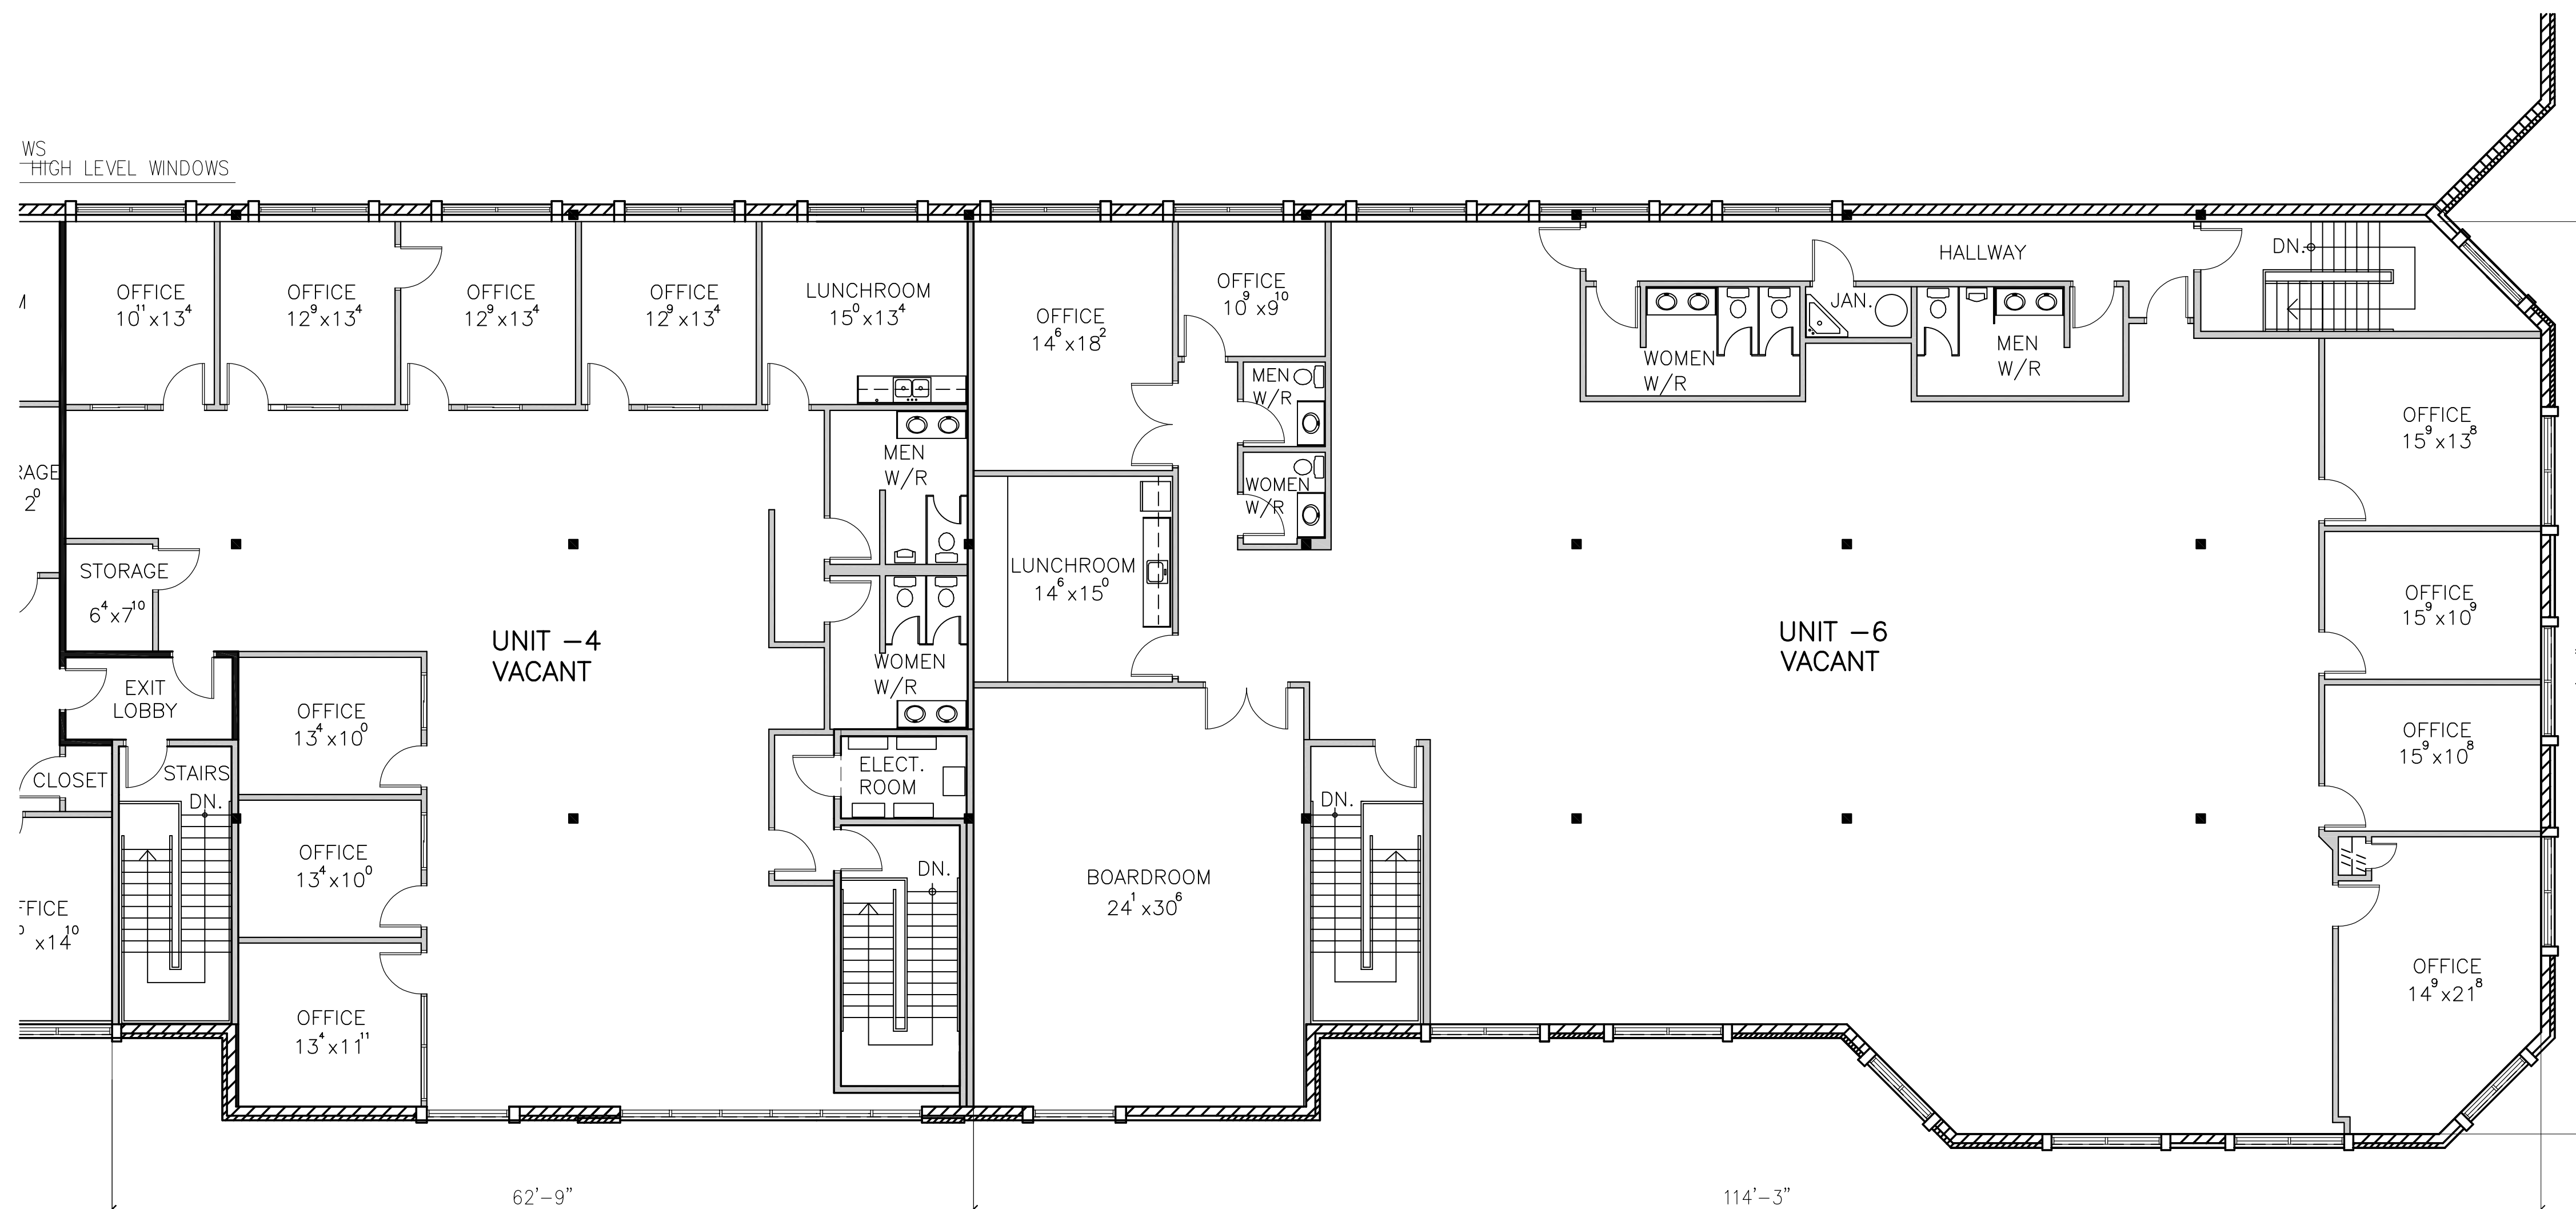

KEYPLAN

SECOND FLOOR PLAN UNIT-4

AREA STATISTICS:

SECOND FLOOR	3,665 SQ.FT.
PROPORTION OF COMMON STAIRS	454 SQ.FT.
PROPORTION OF COMMON AREAS	42 SQ.FT.
RENTABLE AREA	4,161 SQ.FT.


AREAS SHOWN ARE APPROXIMATE AND FOR PRELIMINARY USE ONLY.

SECOND FLOOR PLAN UNIT-6

AREA STATISTICS:

SECOND FLOOR OFFICE	7,044 SQ.FT.
PROPORTION OF COMMON STAIRS	196 SQ.FT.
PROPORTION OF COMMON AREAS	82 SQ.FT.
RENTABLE AREA	7,322 SQ.FT.

AREAS SHOWN ARE APPROXIMATE AND FOR PRELIMINARY USE ONLY.

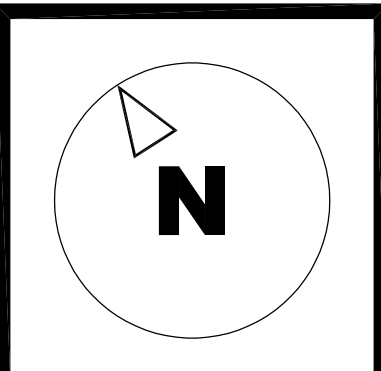

5865 McLAUGHLIN ROAD
MISSISSAUGA ONTARIO

SECOND FLOOR PLAN UNIT-4&6

SCALE: 1/8" = 1'-0"
DATE: OCT. 18, 2018