


**KEYPLAN**

**SECOND FLOOR CONCEPT PLAN UNIT-6**

**AREA STATISTICS:**

SECOND FLOOR OFFICE	10,829 SQ.FT.
APPORTIONED COMMON STAIRS	634 SQ.FT.
APPORTIONED COMMON AREAS	114 SQ.FT.
<b>RENTABLE AREA</b>	<b>11,577 SQ.FT.</b>

AREAS SHOWN ARE APPROXIMATE AND FOR PRELIMINARY USE ONLY.

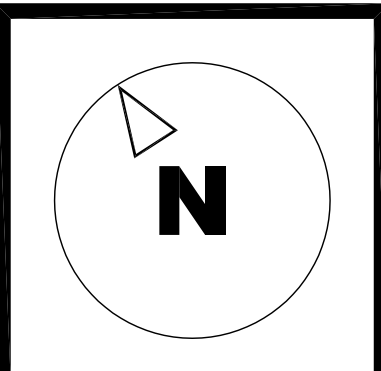


**5865 McLAUGHLIN ROAD**  
 MISSISSAUGA ONTARIO

**SECOND FLOOR CONCEPT PLAN UNIT-6**

SCALE: 1/8" = 1'-0"  
 DATE: SEPT. 28, 2017

**5865 McLAUGHLIN ROAD**  
**Second Floor - Unit-6**

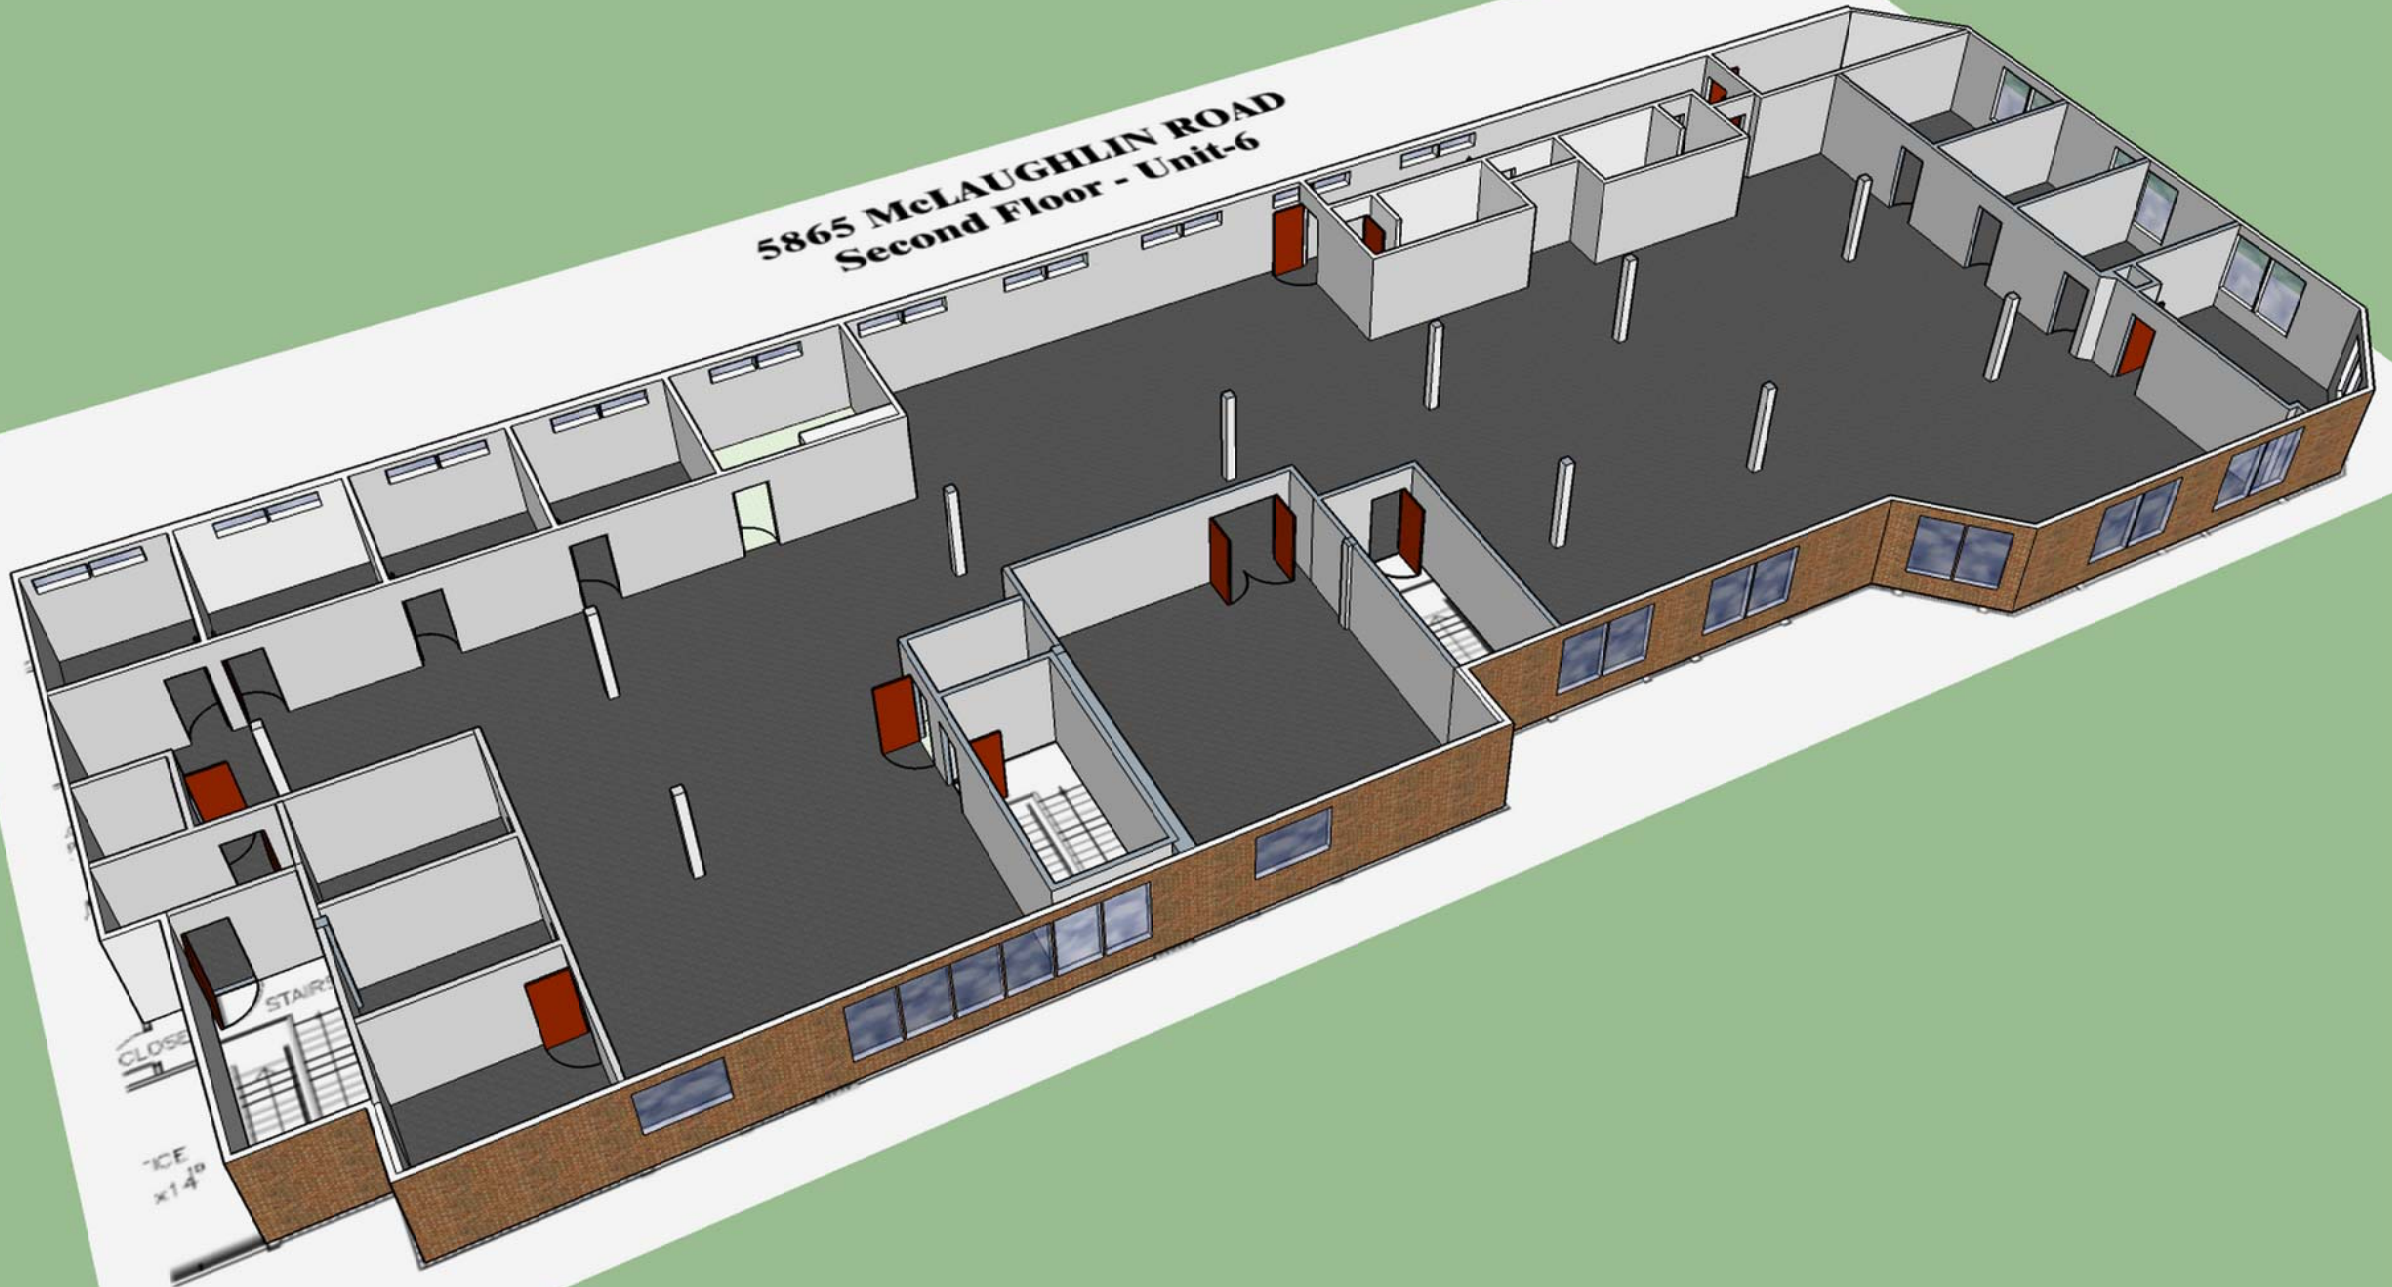

CLOSE  
STAIRS  
ICE  
x14

**5865 McLAUGHLIN ROAD**  
**Second Floor - Unit-6**





**5865 McLAUGHLIN ROAD**  
**Second Floor - Unit-6**

